


bk = largeur de la construction
bk = larghezza costruzione
bk = Konstruktionsbreite

bk = largeur de la construction
bk = larghezza costruzione
bk = Konstruktionsbreite

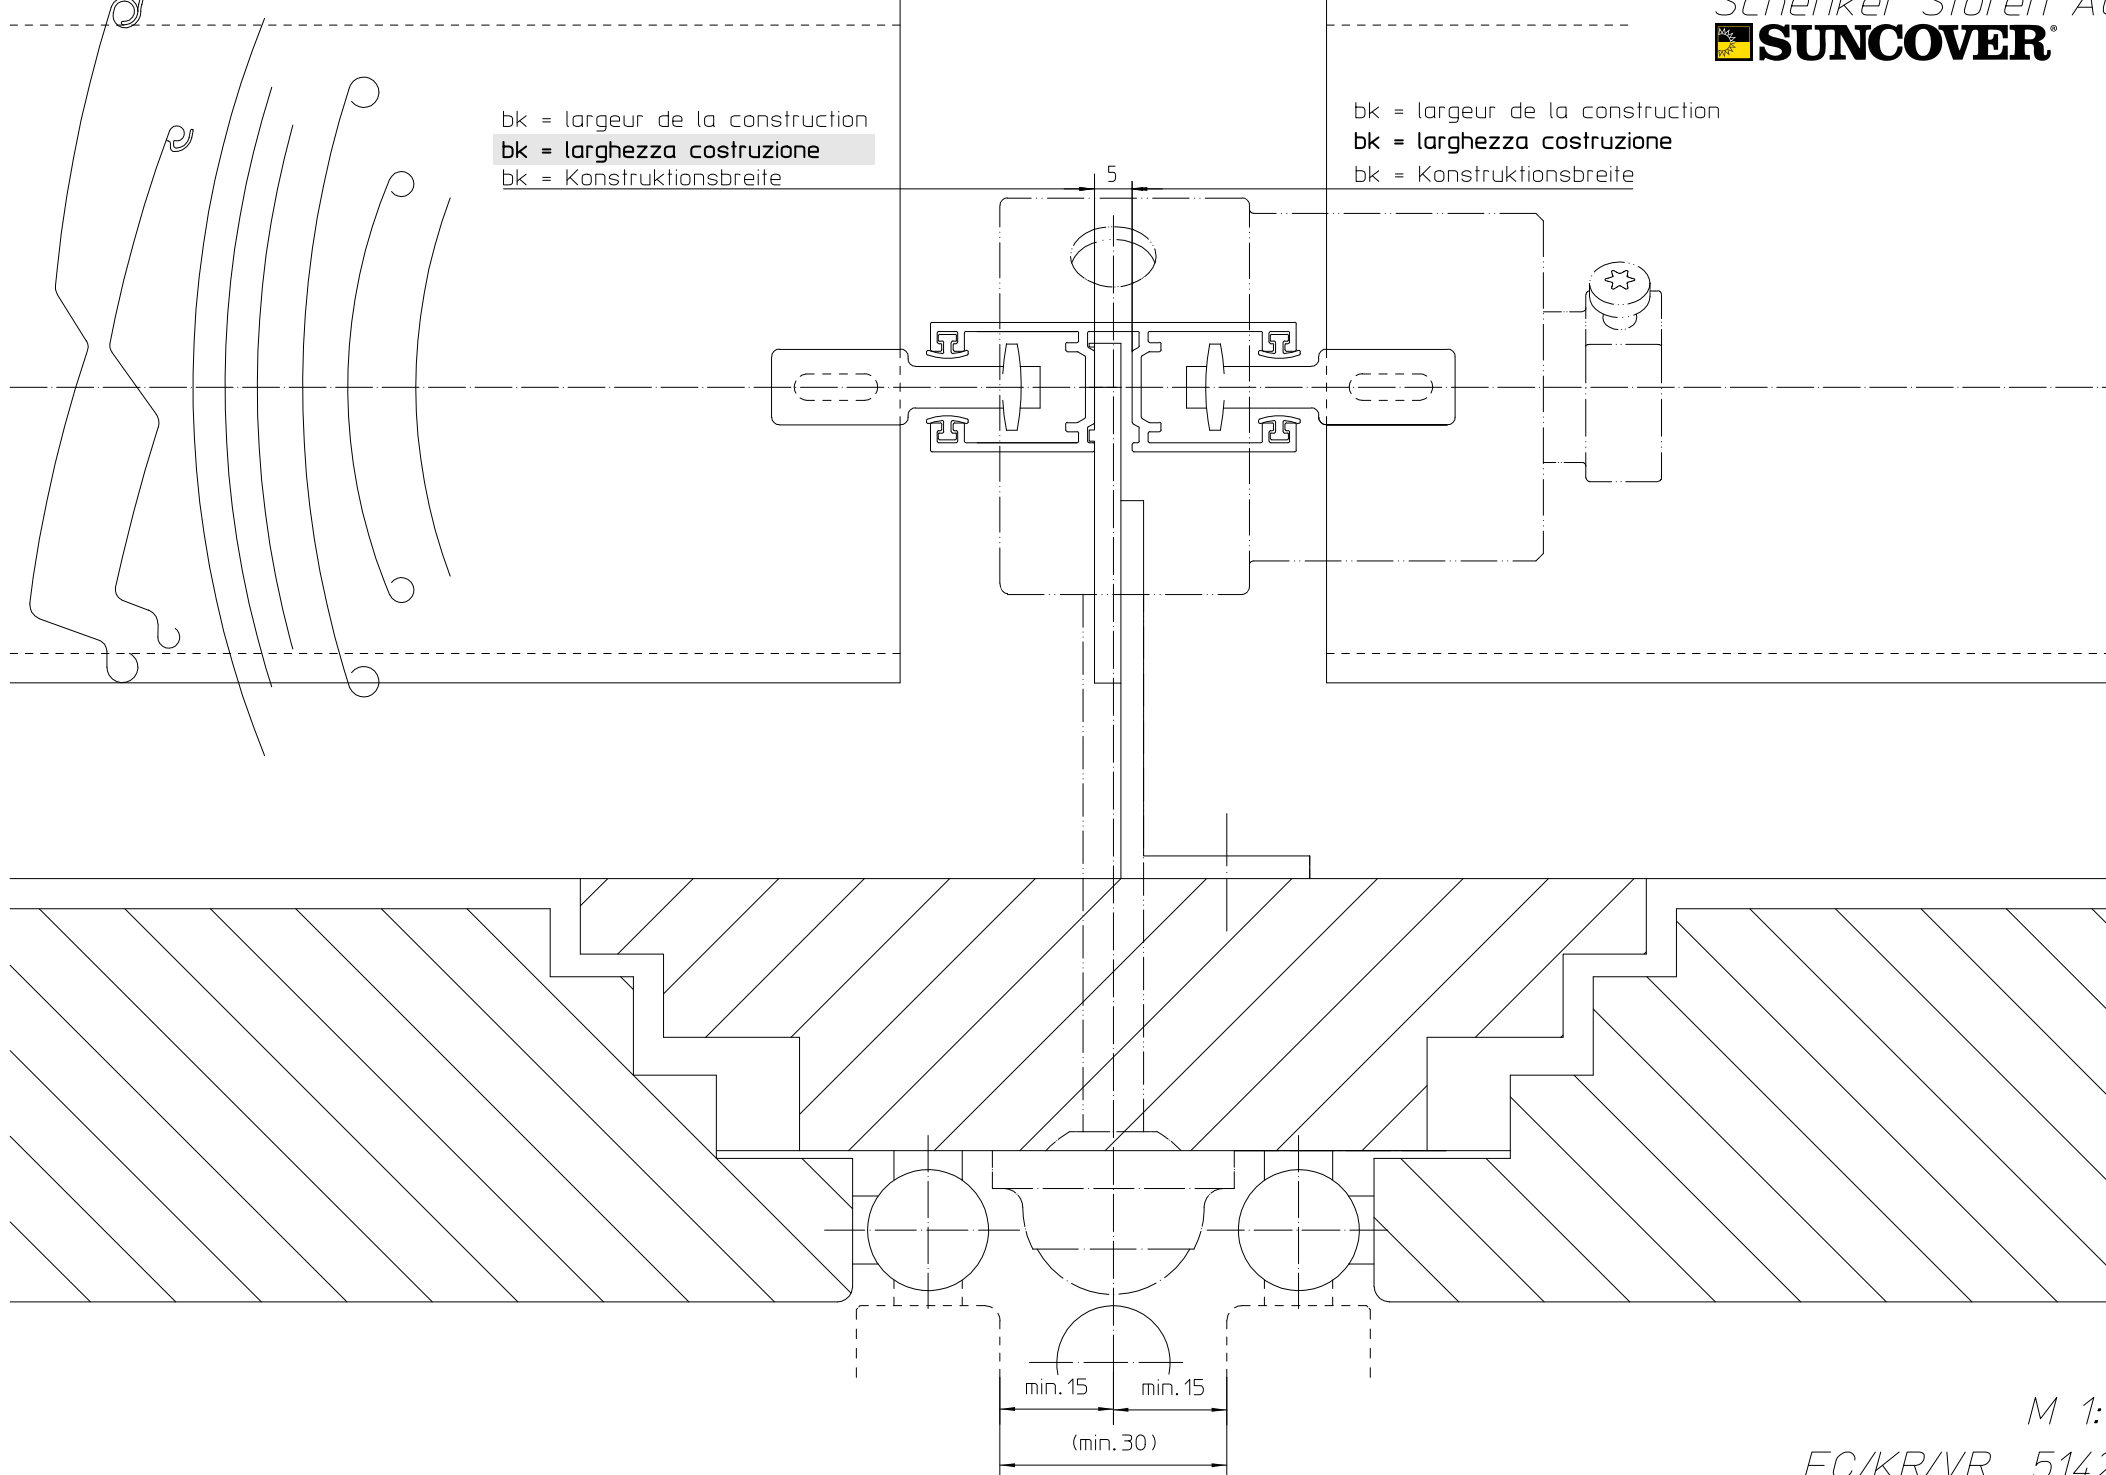

min. 15 min. 15
(min. 30)

M 1:1

EC/KR/VR 5142